

# West Travis County Public Utility Agency Capital Improvement Projects – SH 71 System

## 2013 Capital Improvement Projects Plan

### SYSTEM WIDE

#### Existing Capital Improvement Projects

- 1 Uplands Water Treatment Plant Chemical Building Expansion to 20 MGD  
High Service Pump Station Upgrade Clearwell #2

#### 2013 Capital Improvement Projects Plan

- 1 Expansion to 27-30 MGD
- 2 Raw Water Intake Expansion
- 3 30" Raw Water Line and Intake Structure Modifications
- 4 Transmission Main (1080 hgl) to West Bee Cave Pump Station
- 5 SW Parkway Ground Storage Tank and Pump Station Upgrade to 7800 gpm

### SH 71 SYSTEM

#### Existing Capital Improvement Projects

- 6 Wolf Ranch 0.75 MG Elevated Storage Tank (1080 hgl)
- 7 Hamilton Pool Hydro Tank (1420 hgl) and .025 MG Ground Storage Tank (1280 hgl)
- 8 20" Water Line
- 9 24" Water Line
- 10 16" Water Line


#### 2013 Capital Improvement Projects Plan

- 7 Hamilton Pool Hydro Tank Upgrade
- 11 Home Depot Hydropneumatic System Conversion
- 12 Bee Cave Storage and Pump Station Upgrade to 3000 gpm
- 13 1.0 MG Elevated Storage Tank (1280 hgl)

### US 290 SYSTEM

#### 2013 Capital Improvement Projects Plan

- 14 SW Parkway 20" Transmission Main

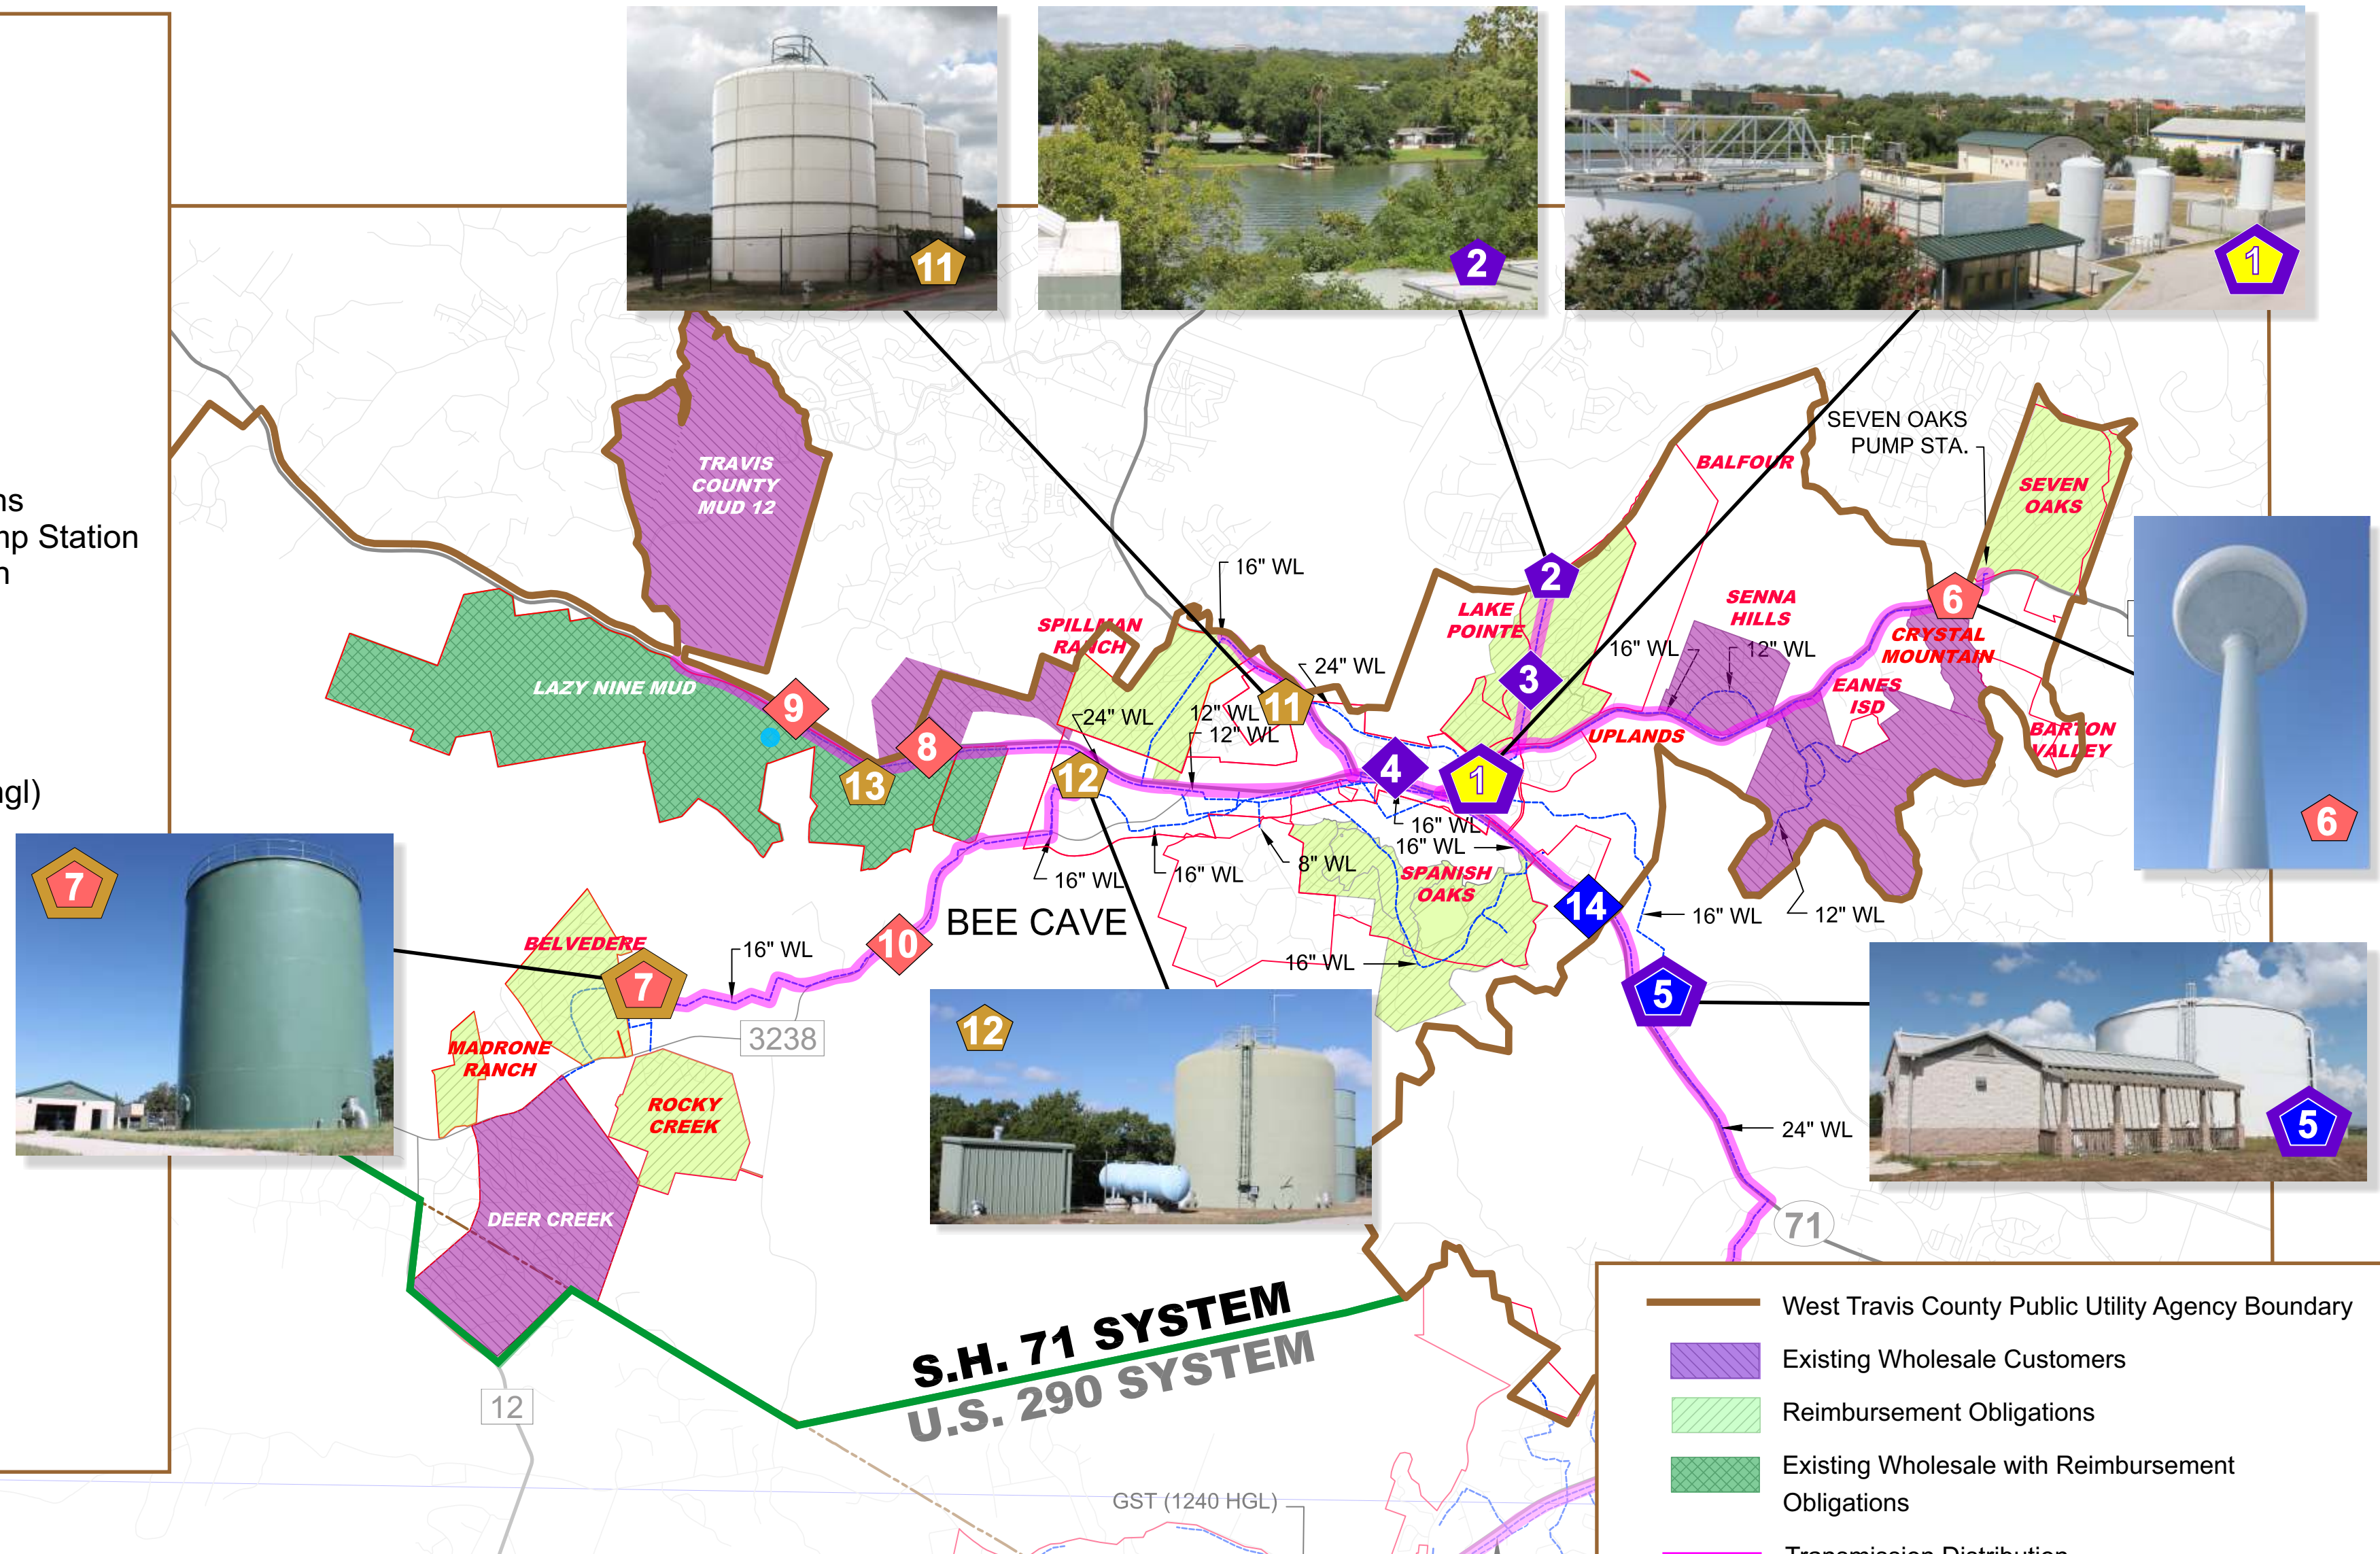

Fall 2014



West Travis County Regional Water Treatment Facility

	West Travis County Public Utility Agency Boundary
	Existing Wholesale Customers
	Reimbursement Obligations
	Existing Wholesale with Reimbursement Obligations
	Transmission Distribution
	Water Line (WL) Installation and Improvements
	Facility Installation and Improvements
MGD	Million Gallons per Day
MG	Million Gallons
hgl	Hydraulic Grade Line
gpm	Gallons per Minute